

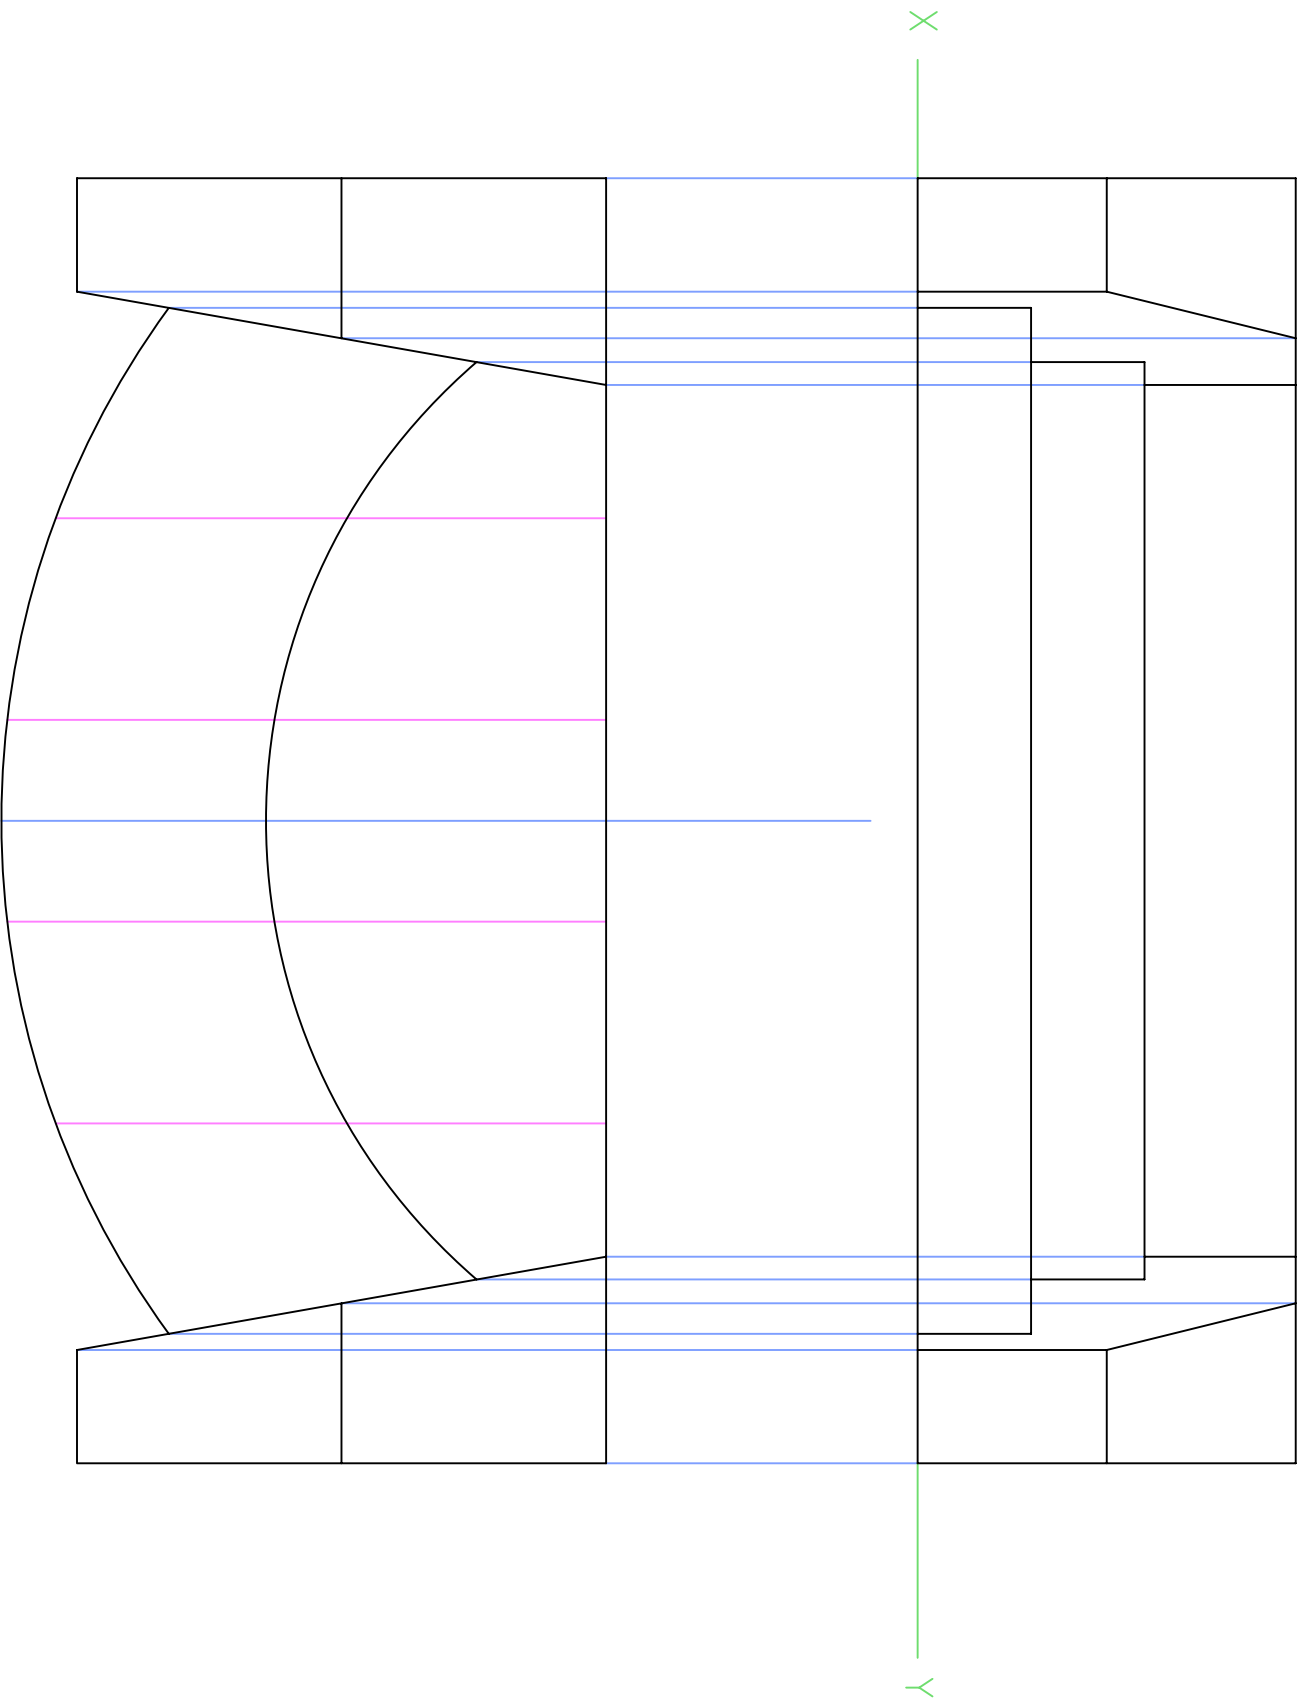


Elevation

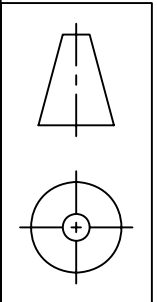

Plan

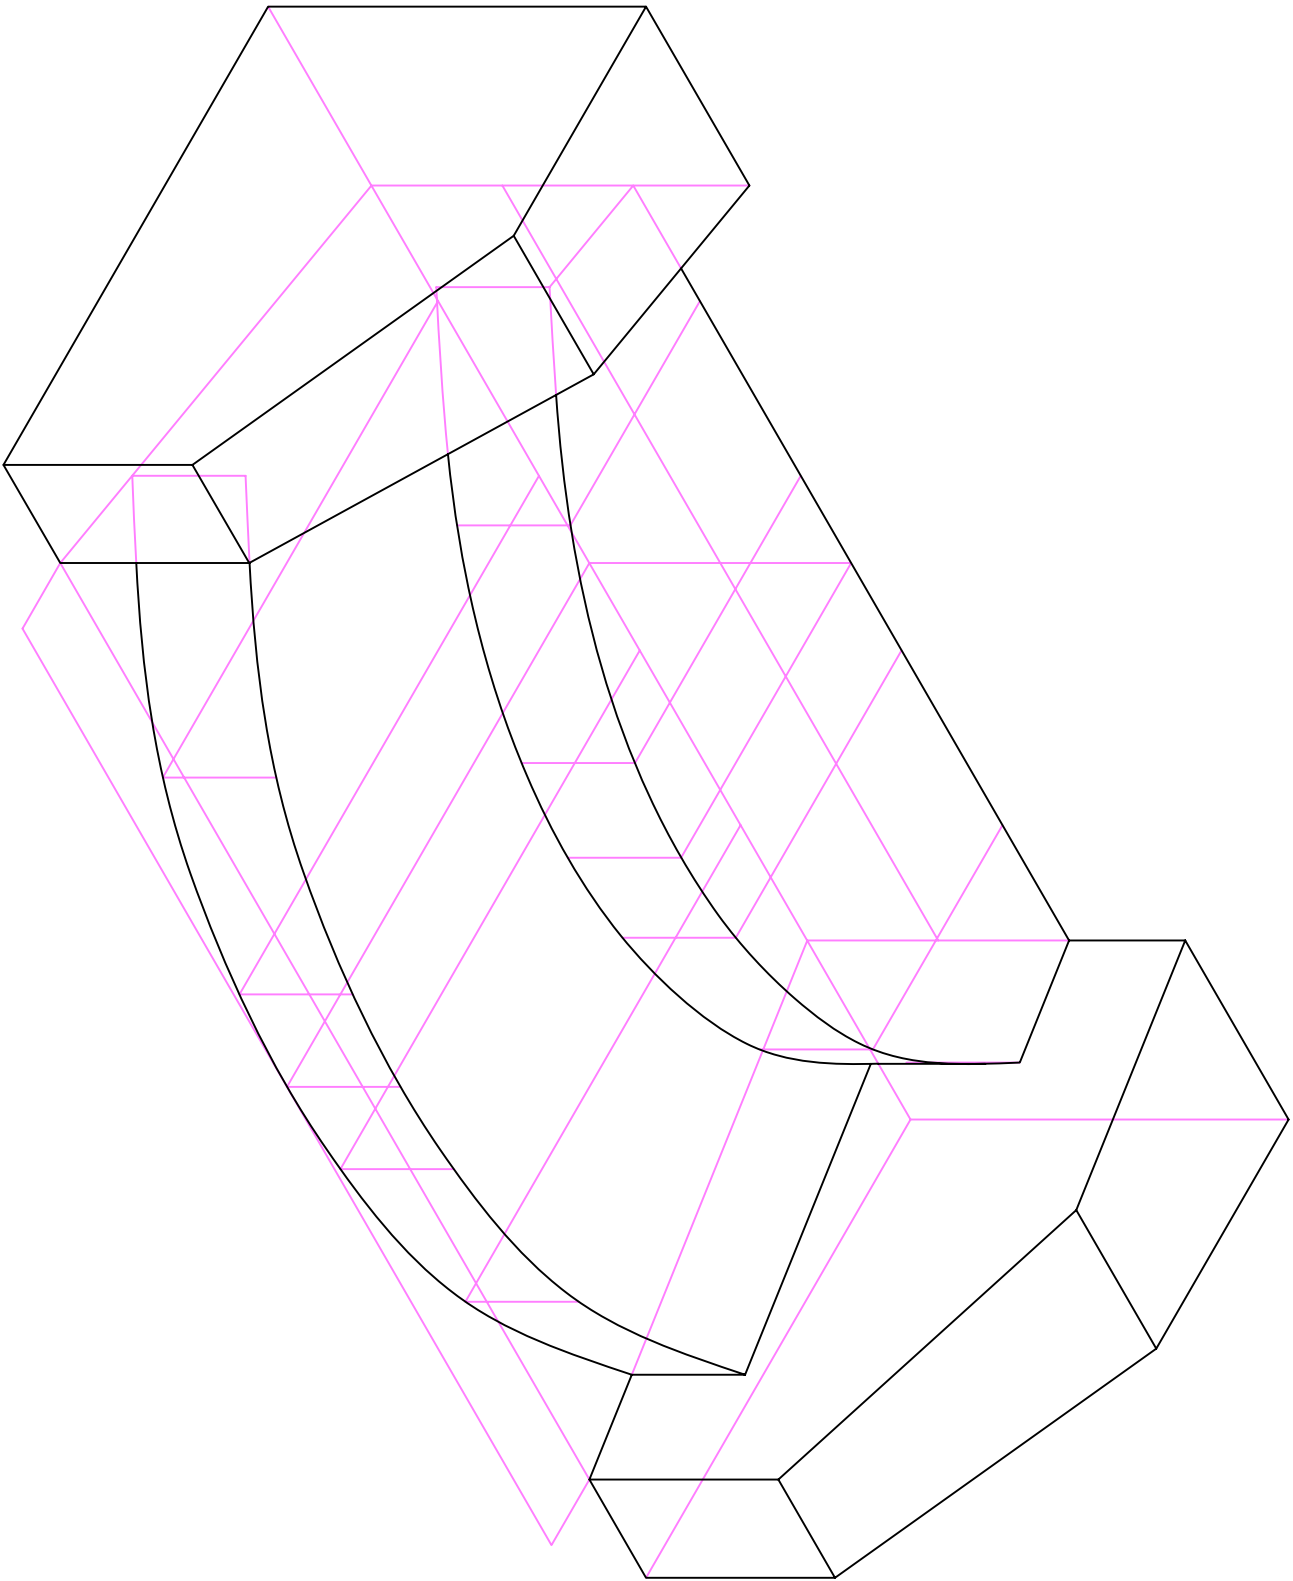

Leaving Certificate

Building

DL

Isometric

1992

Question 5