

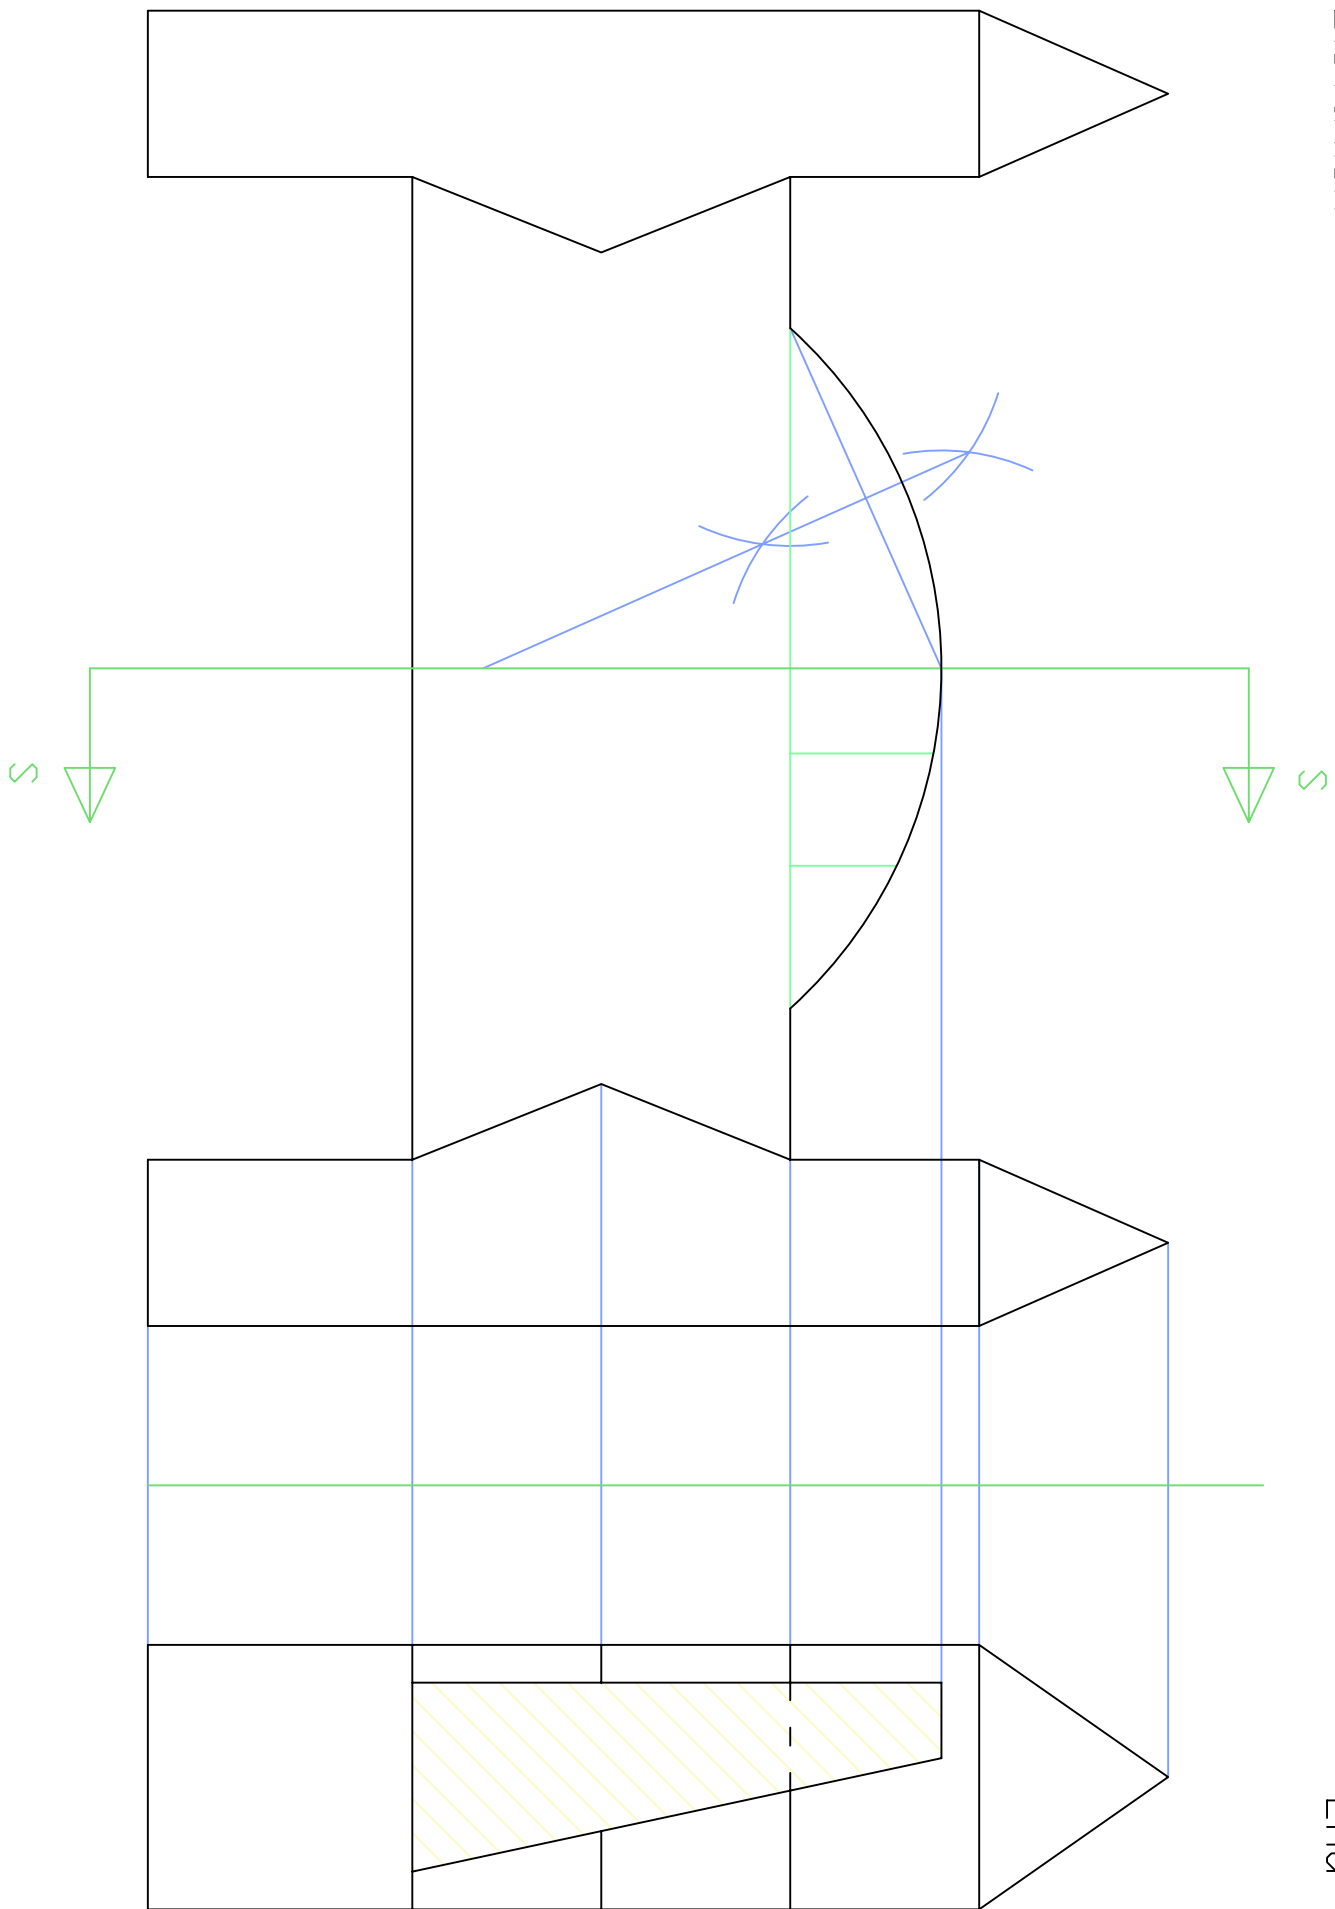


Elevation

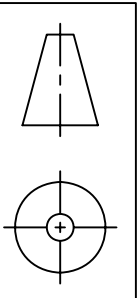

End View

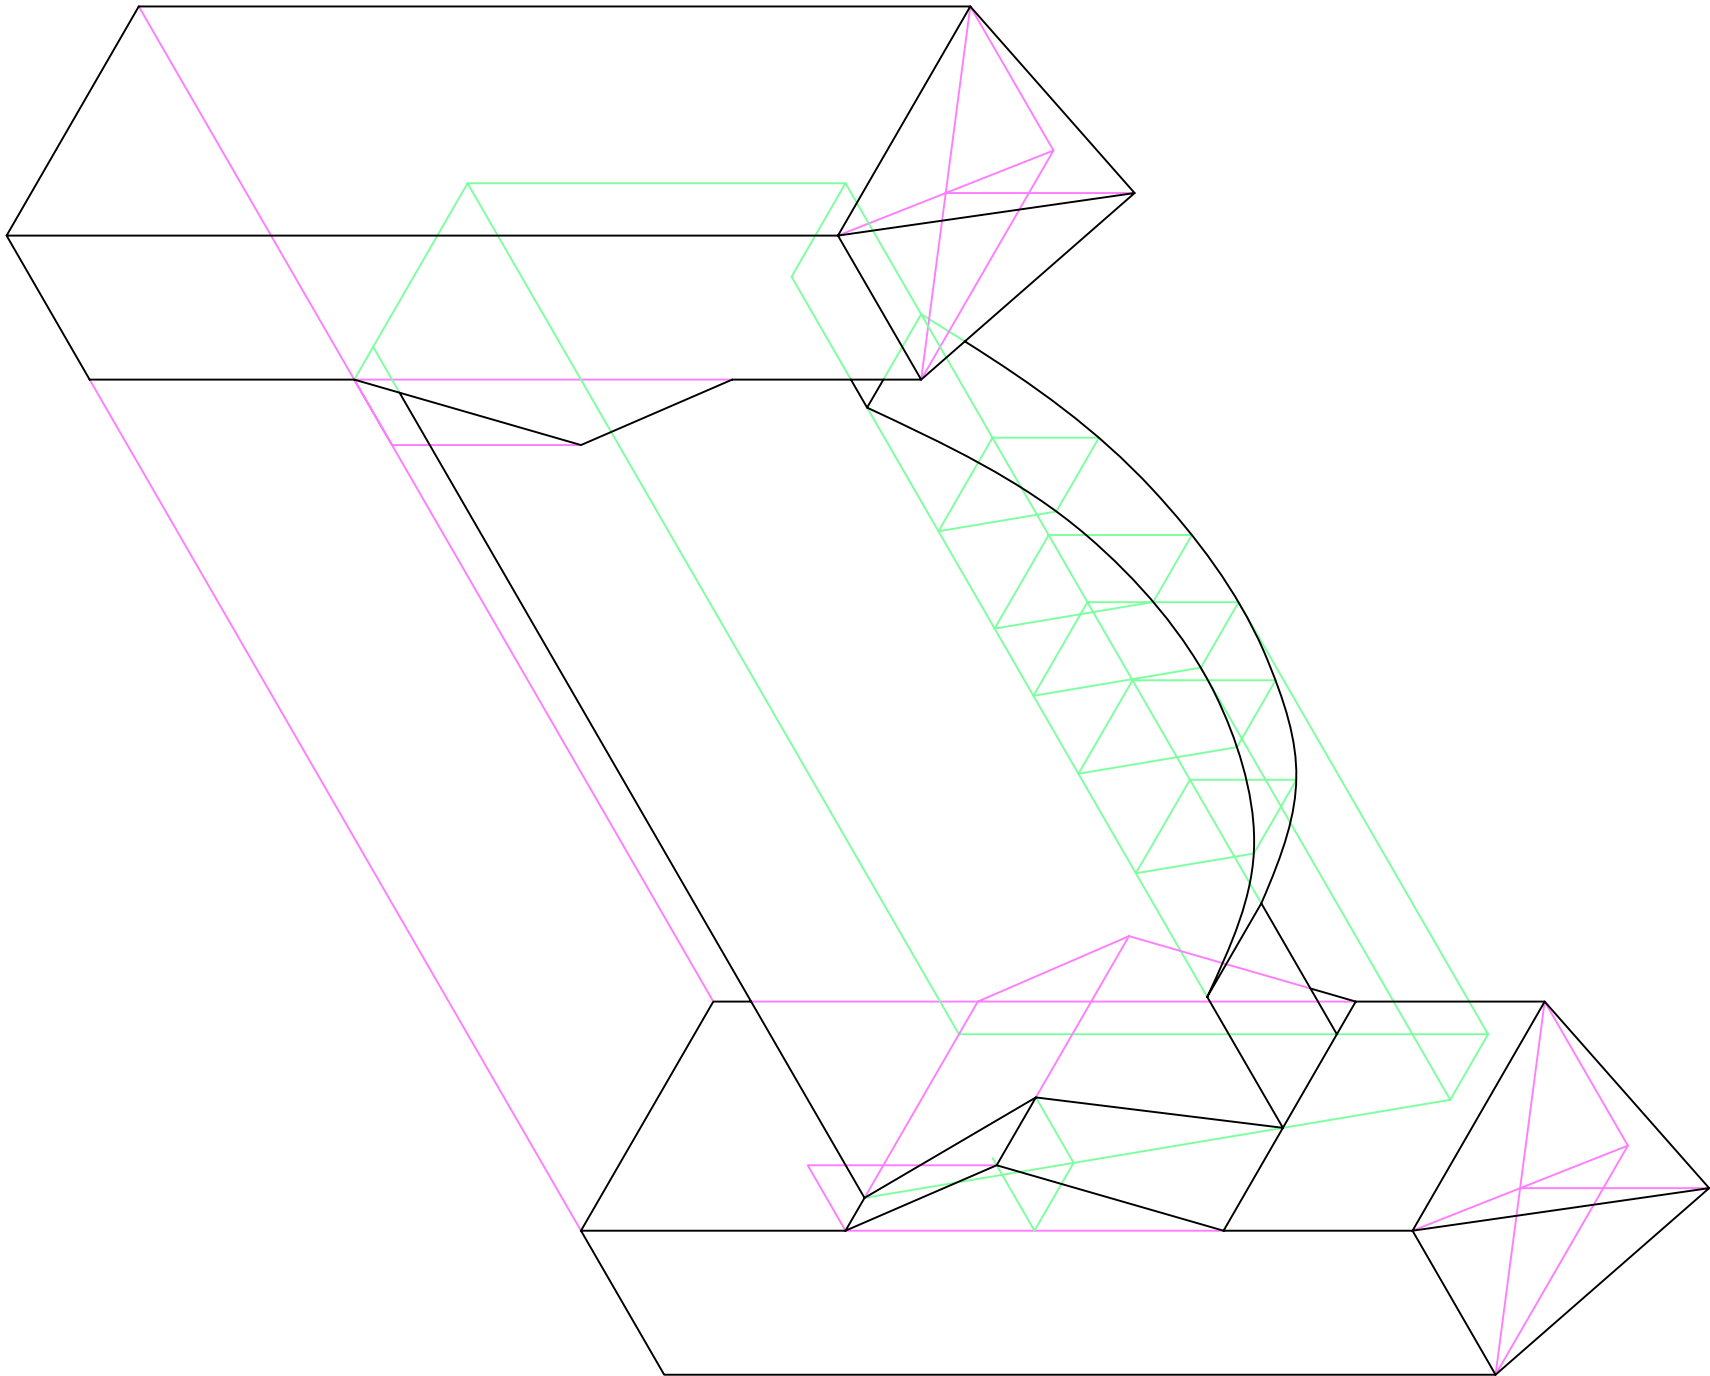

Leaving Certificate

Building

DL

Isometric

1993

Question 5