



Elevation

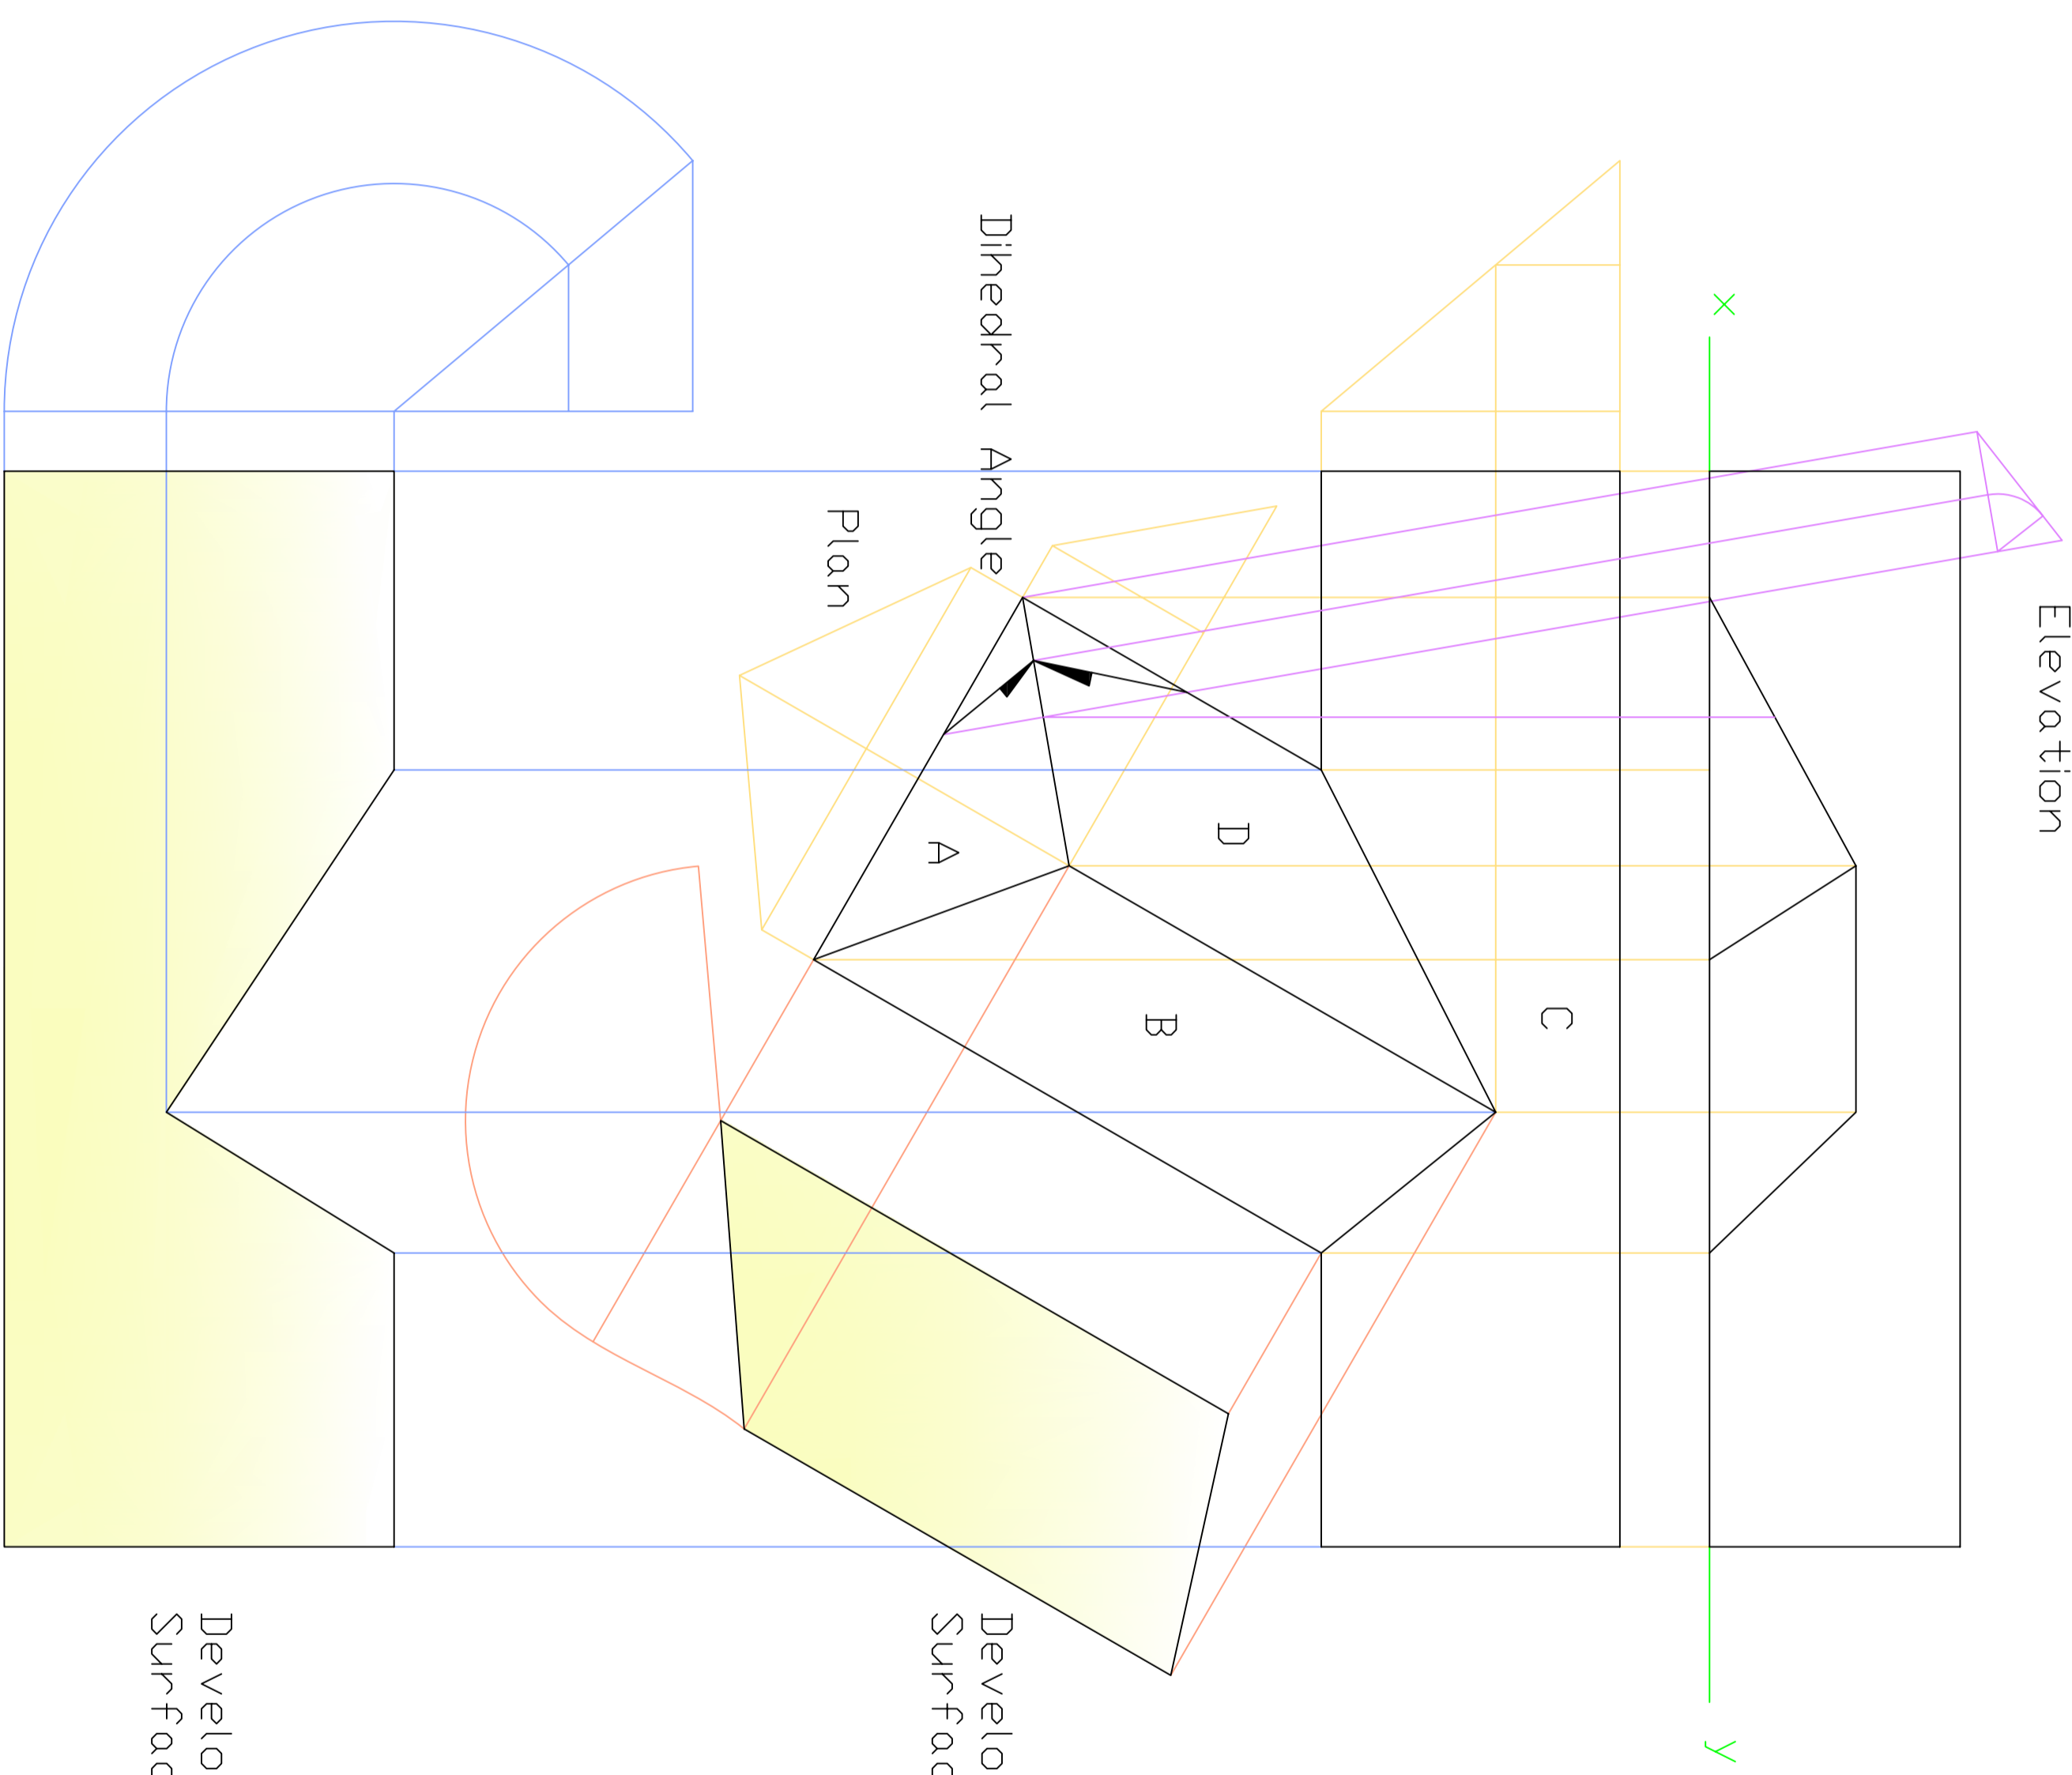

Development of Surface B

Development of Surface C

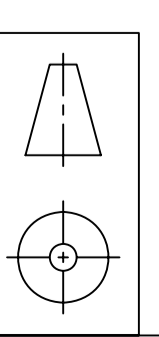

Leaving Certificate

Building

DL

1995

Roof Geometry

Question 2