





Elevation

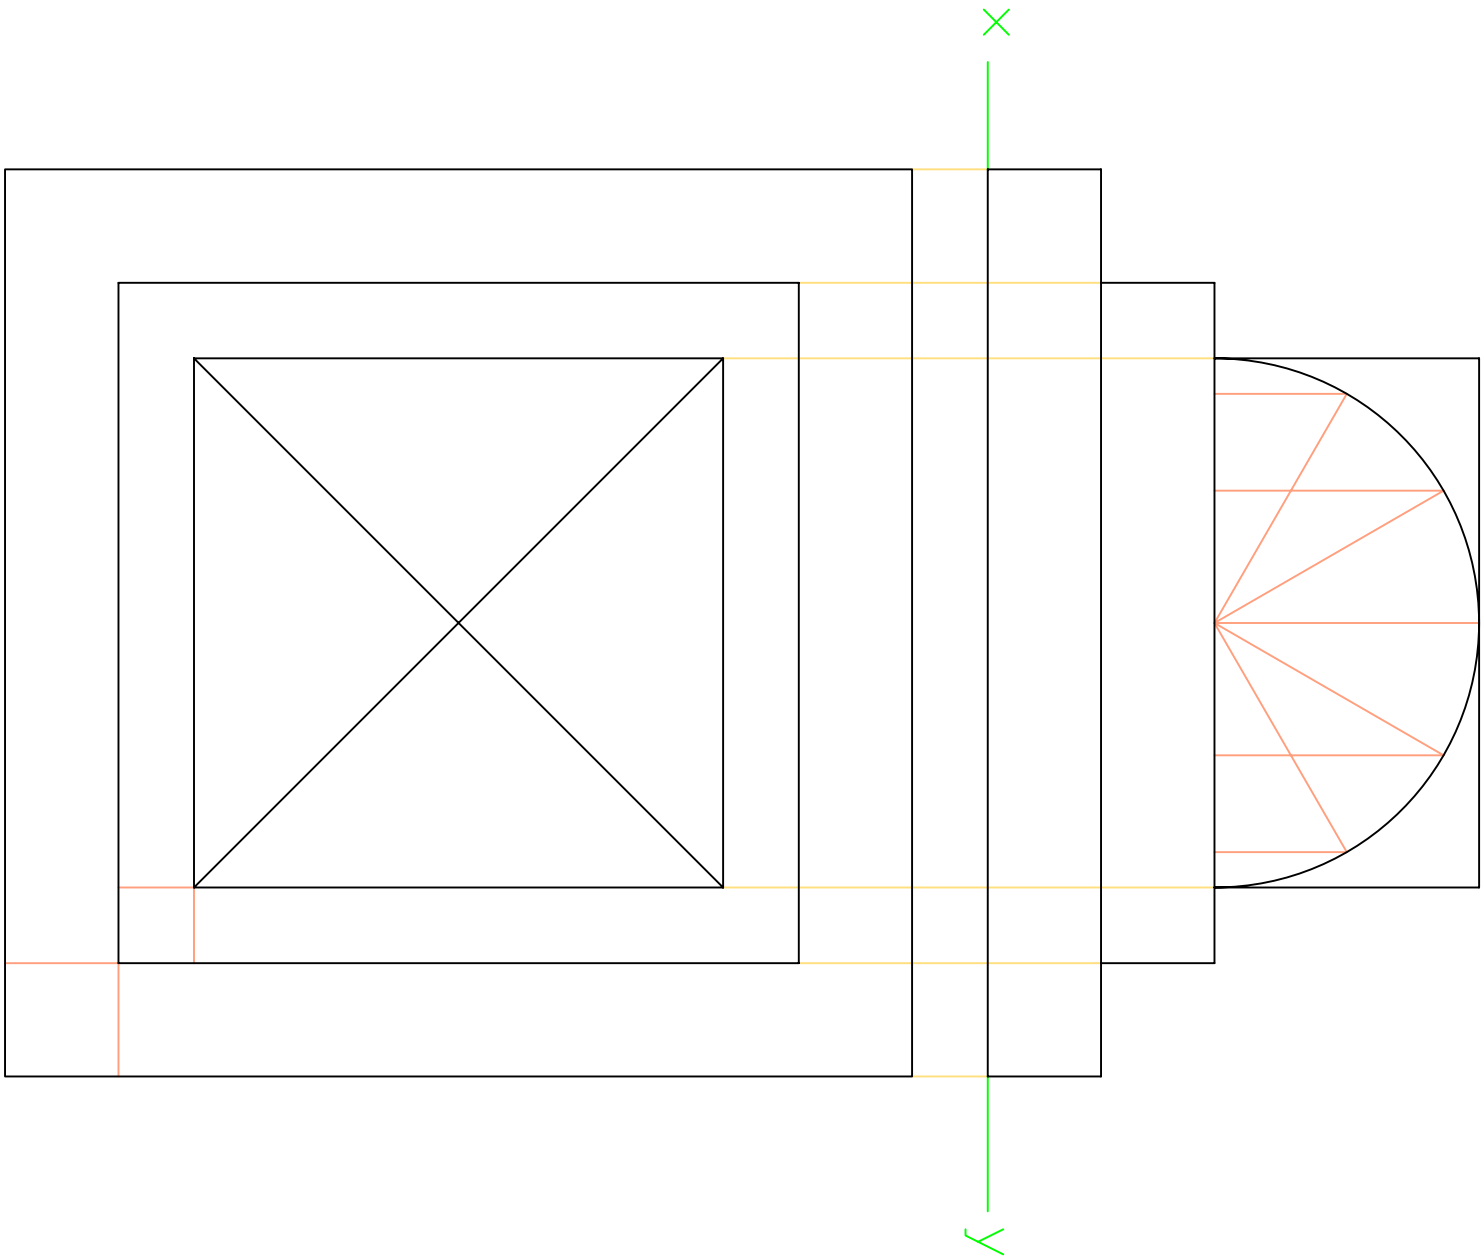

Isometric View

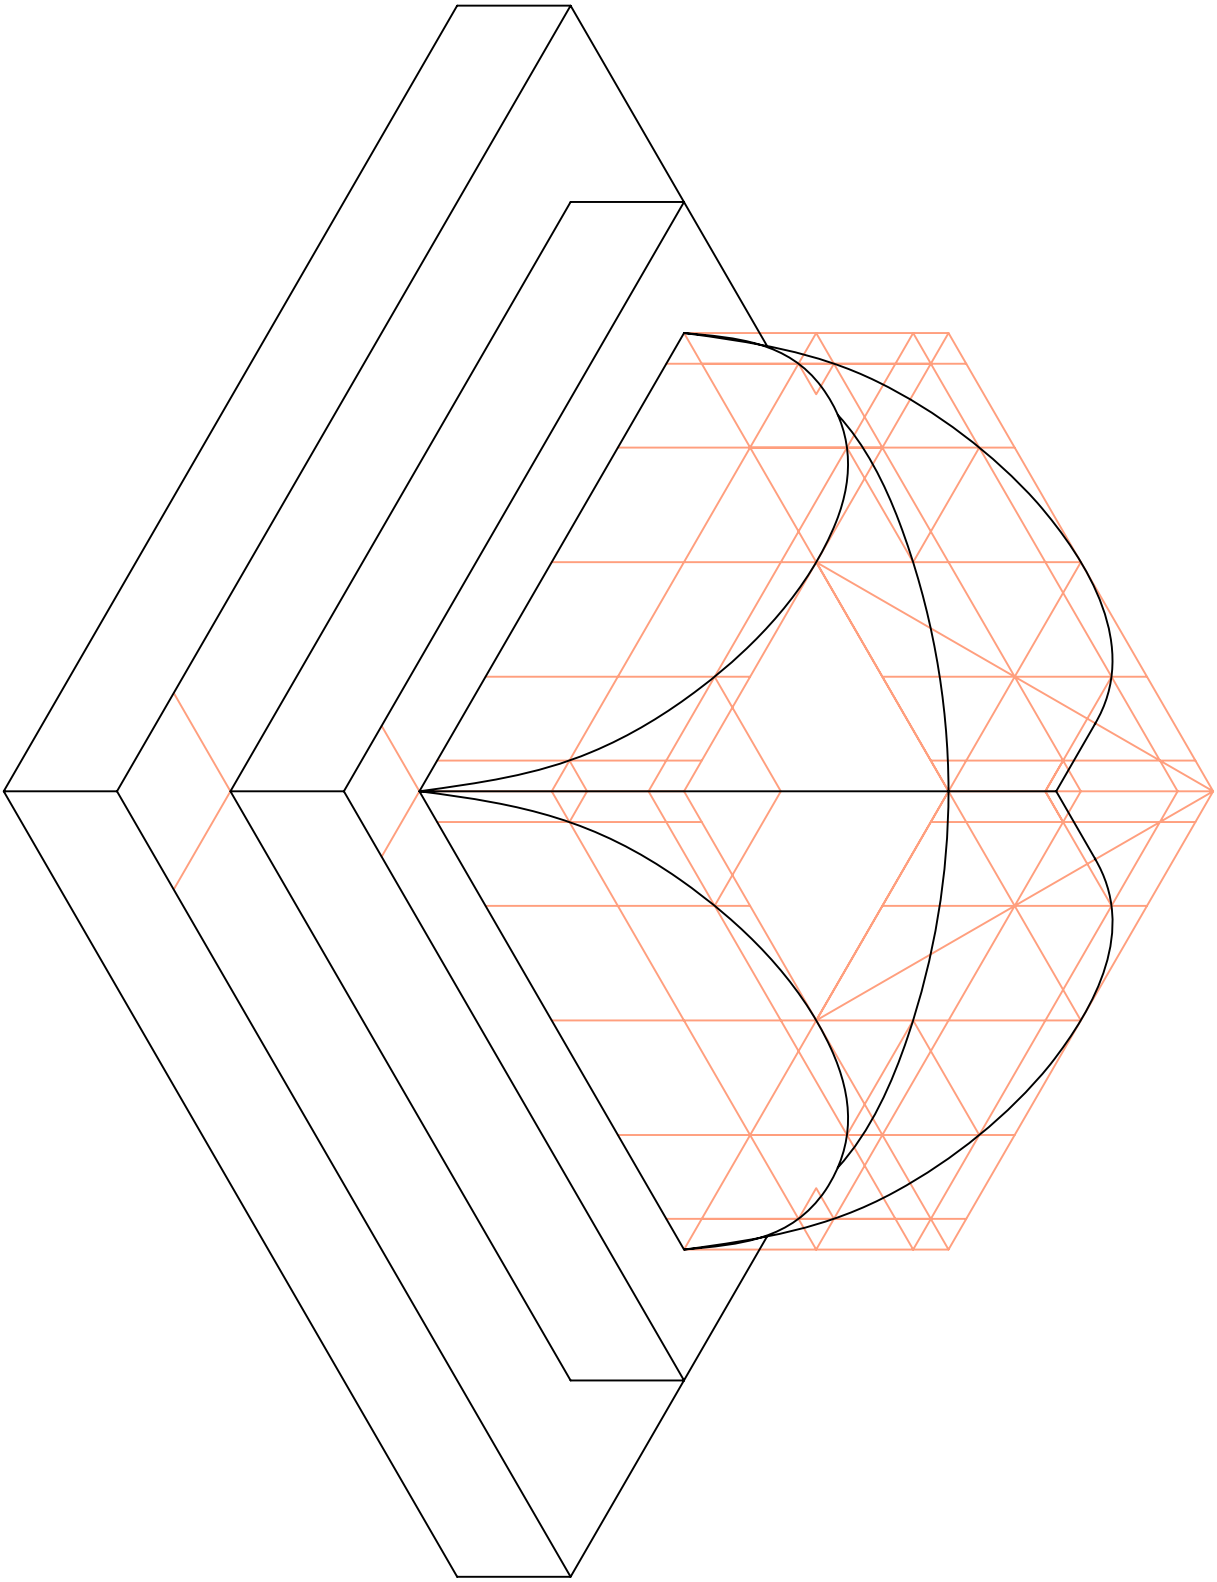

Plan

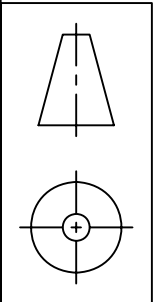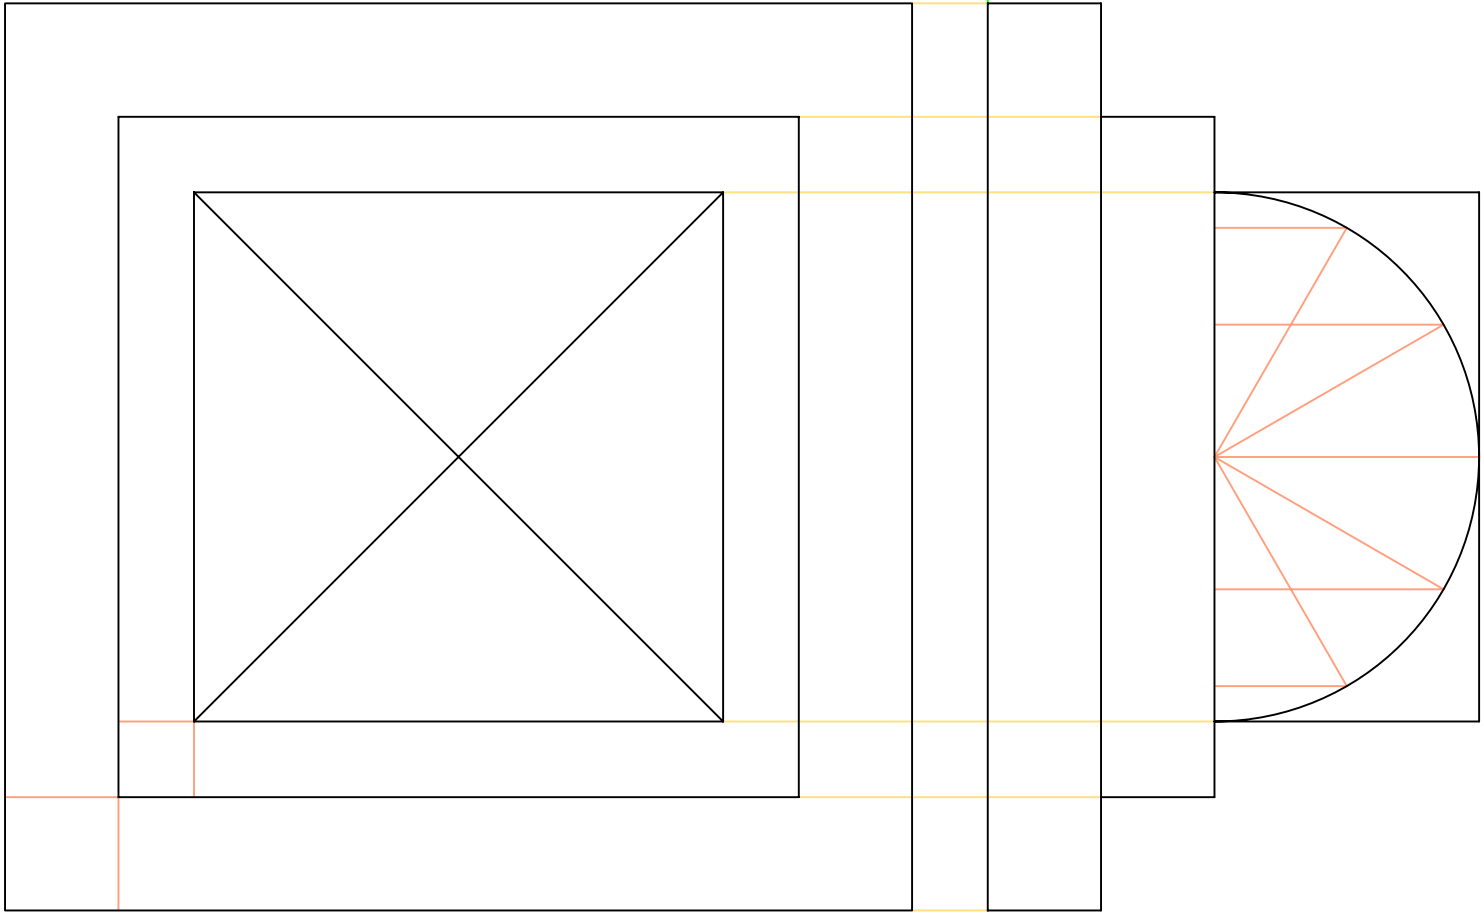

Leaving Certificate

Building

DL

Isometric

1997

Question 5