

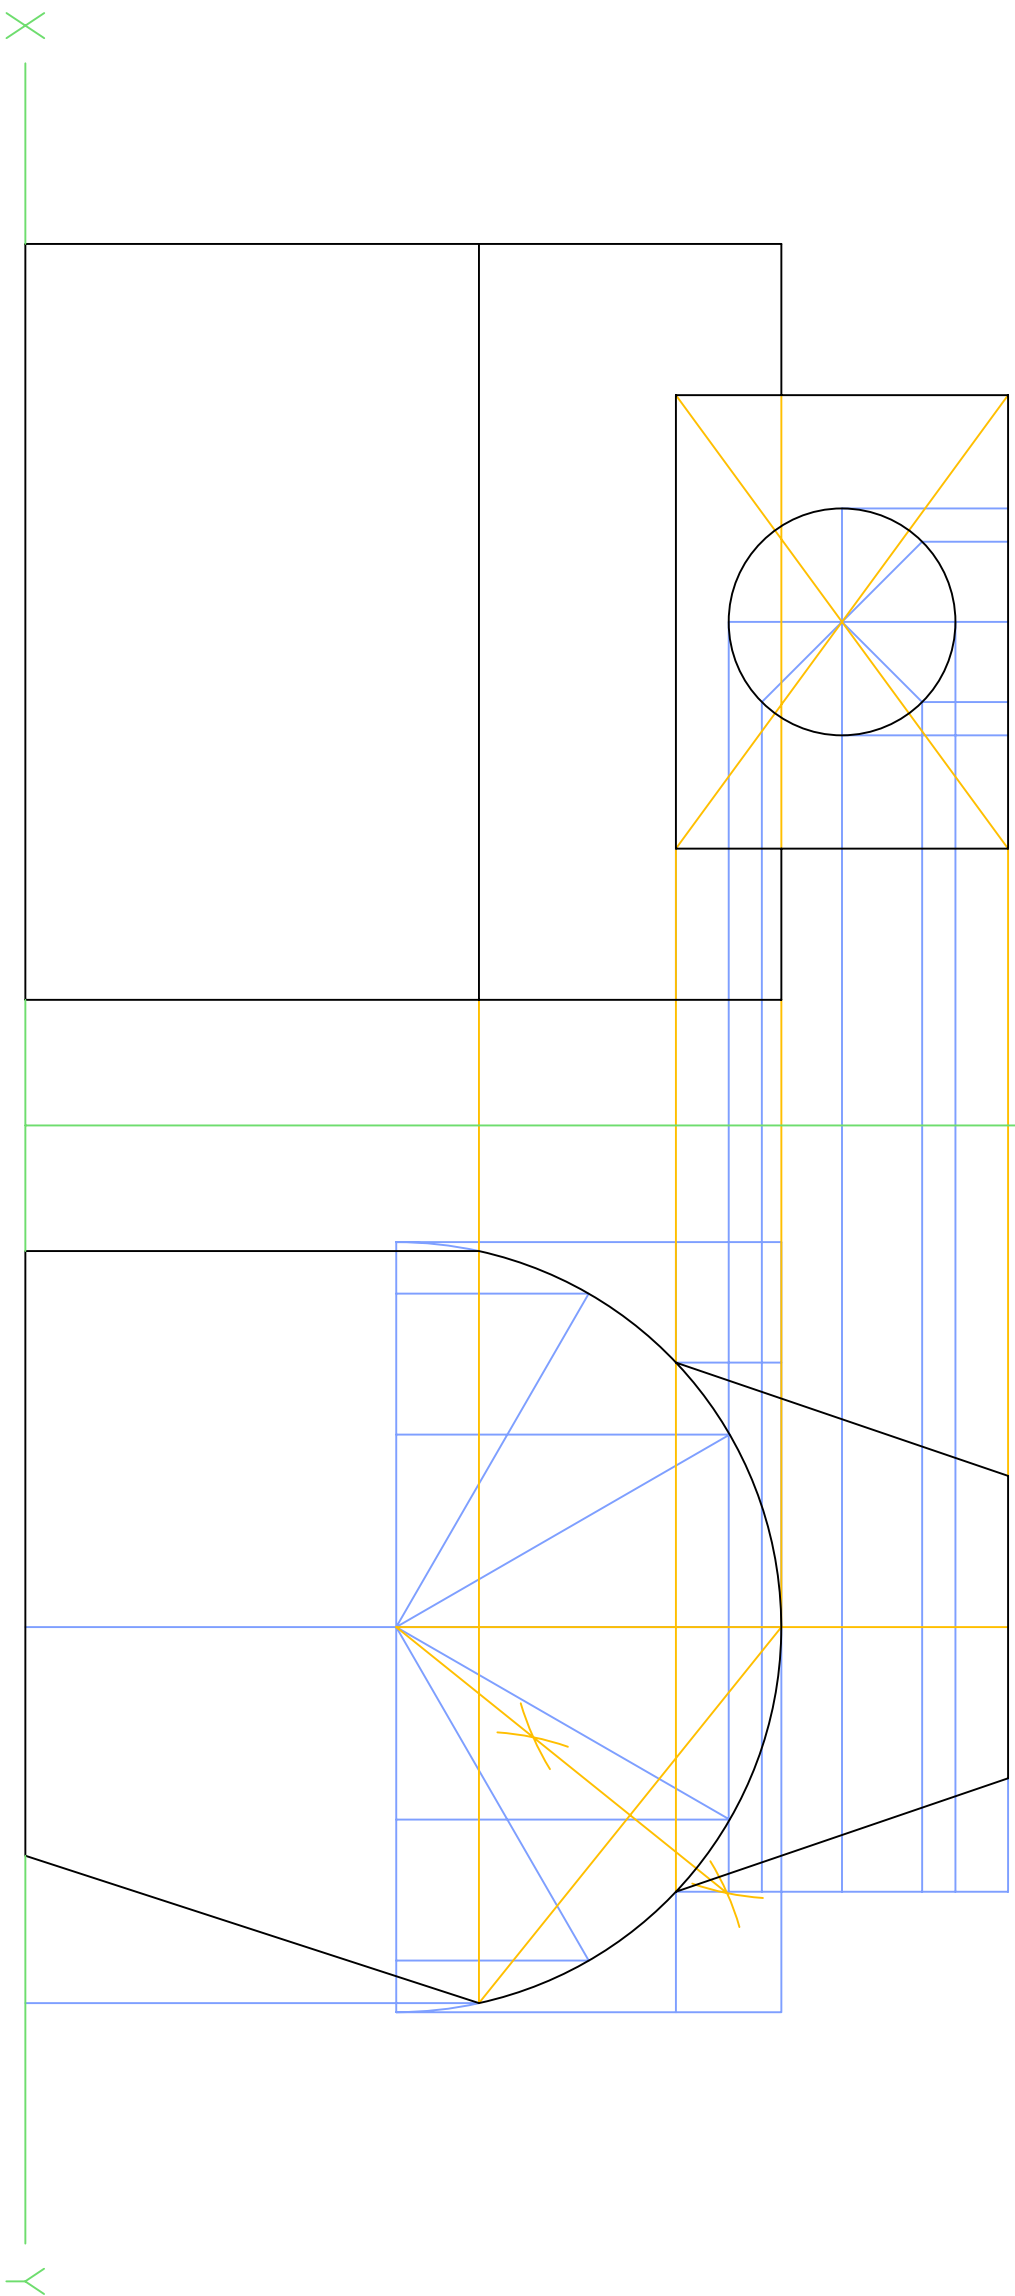


Elevation

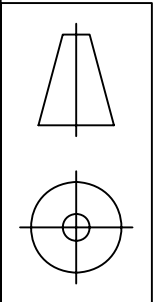

End View

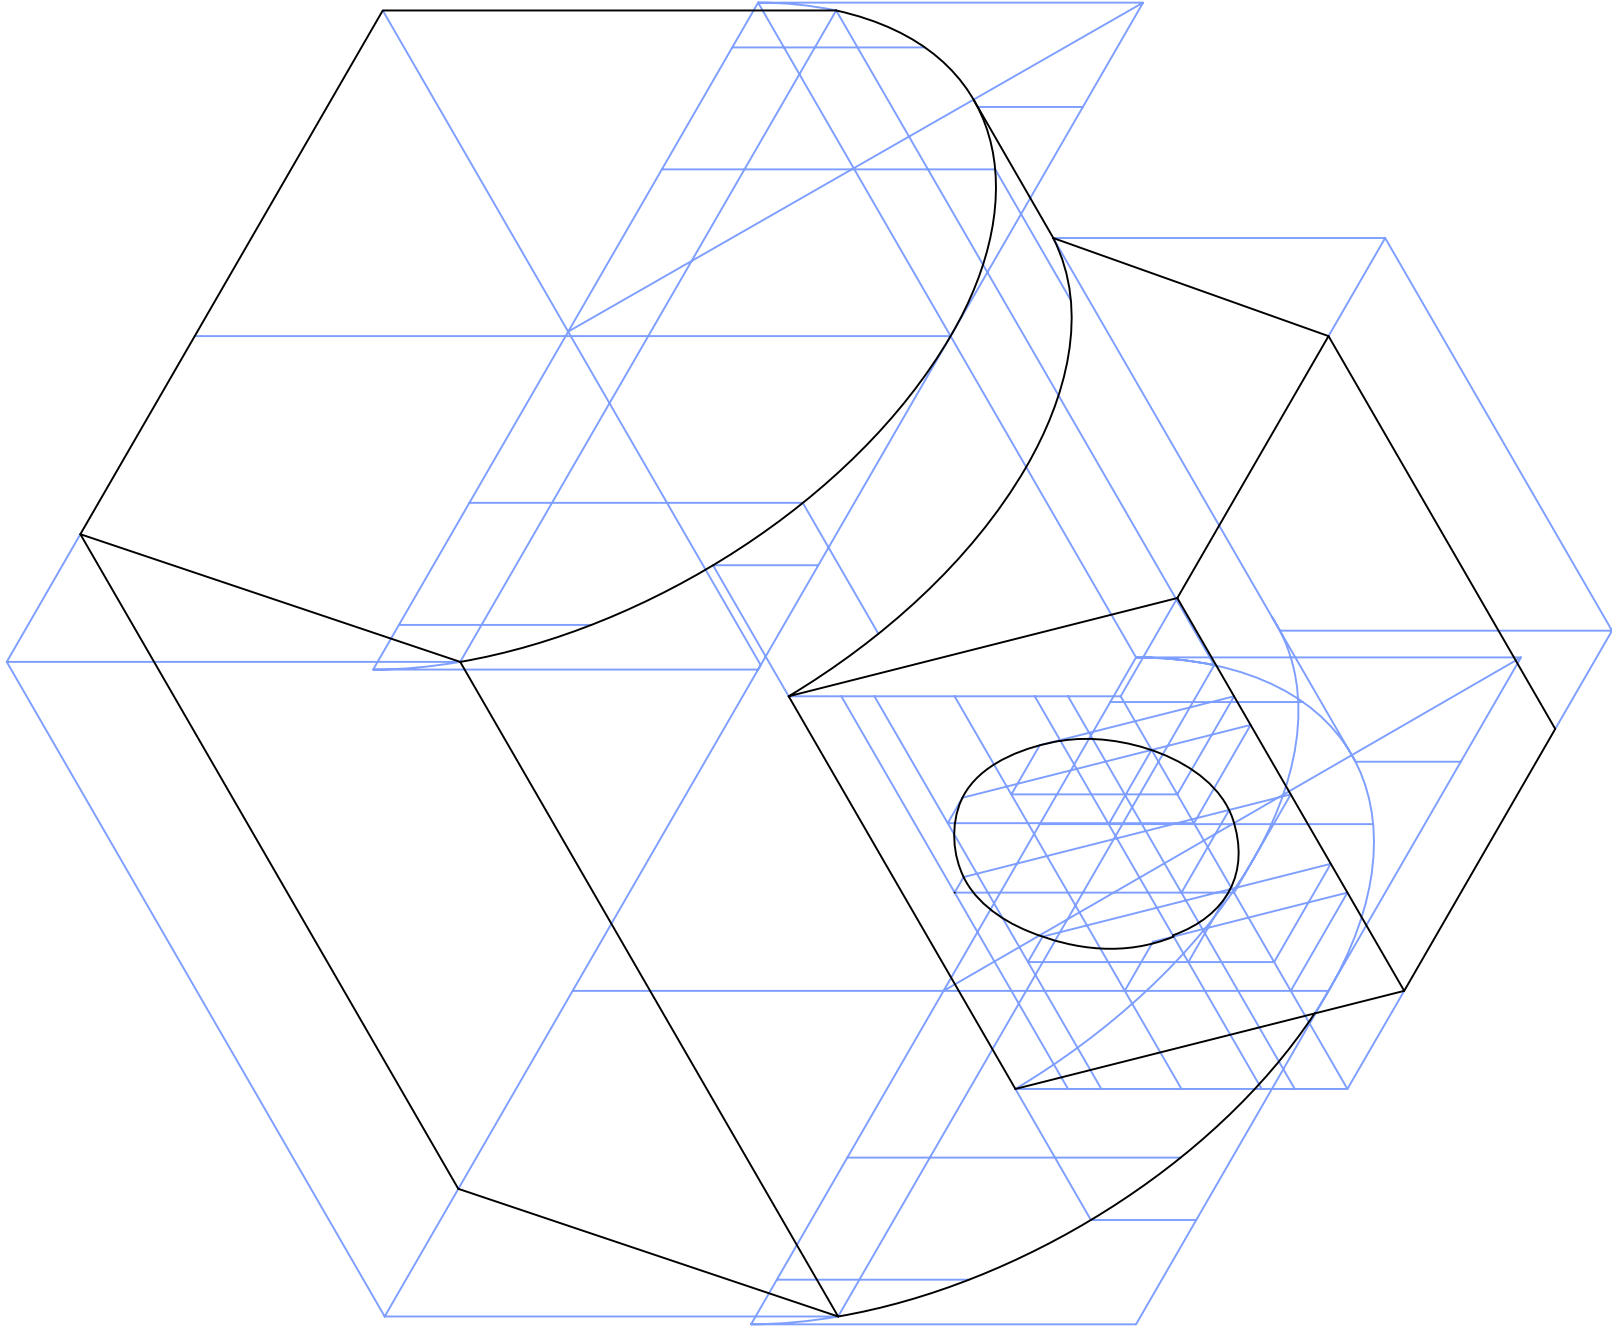

Leaving Certificate	
2006	Isometric
DL	
Building	Question 5