


Elevation

End Elevation



Plan

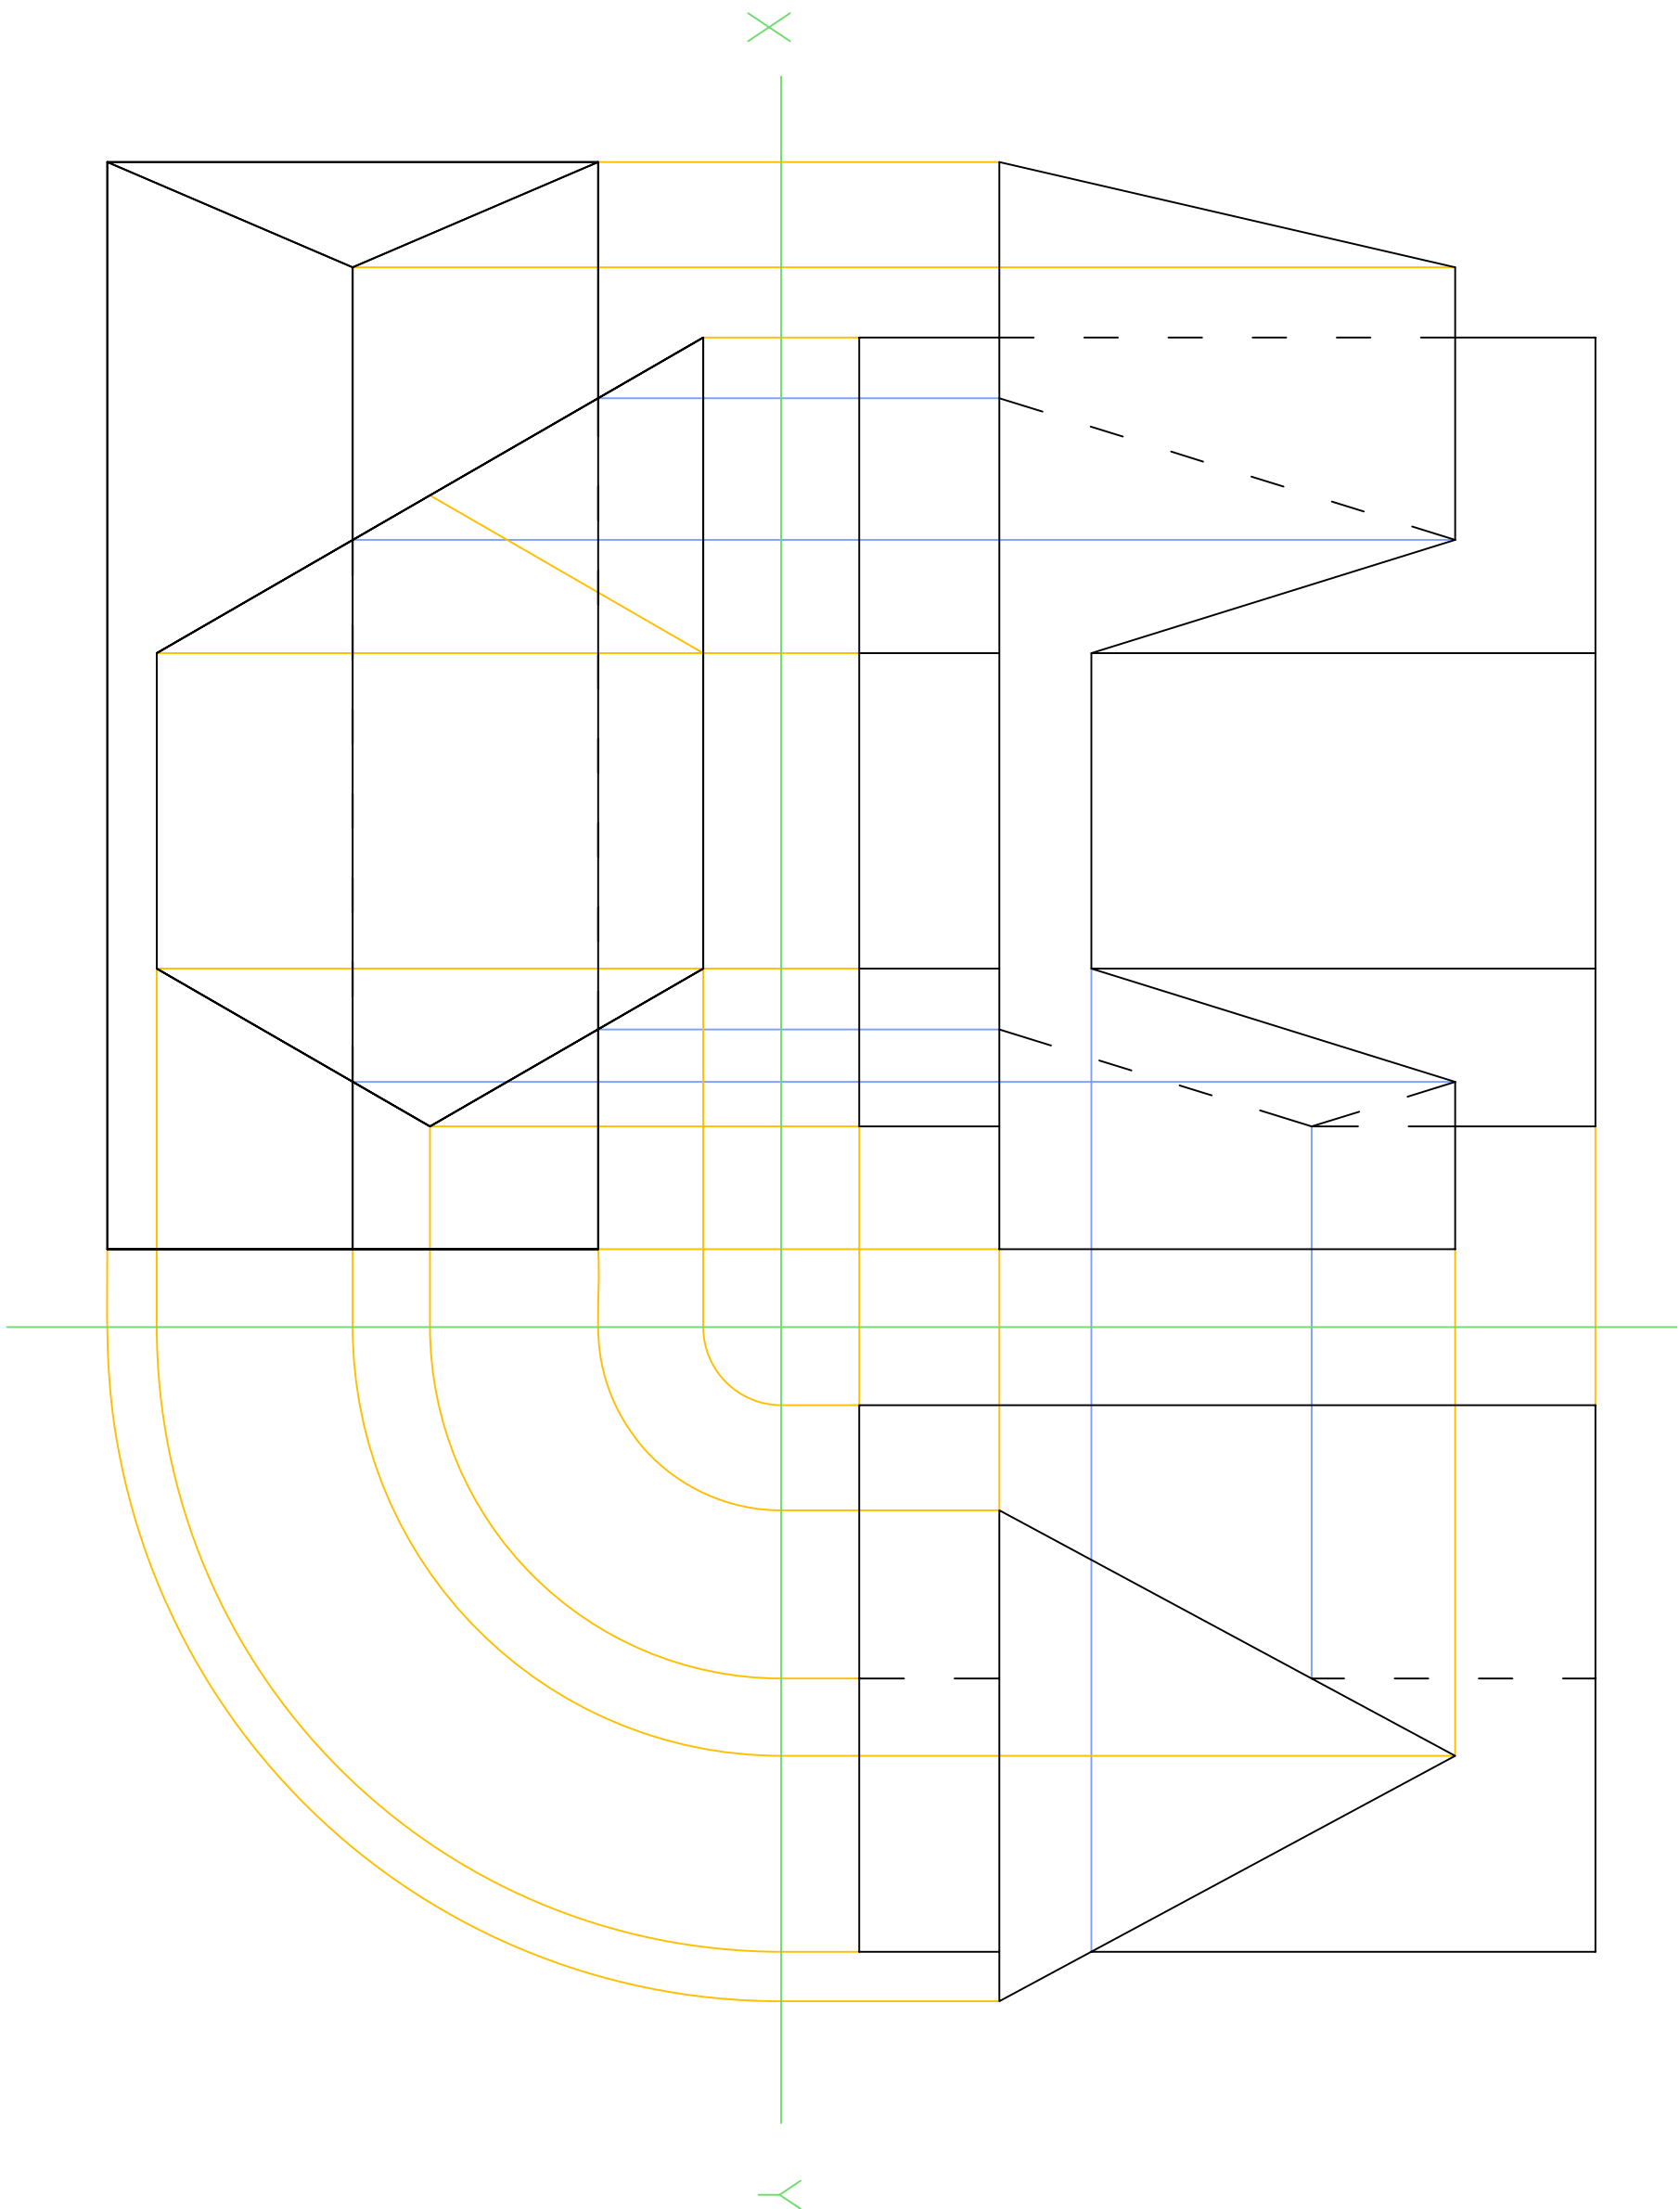